
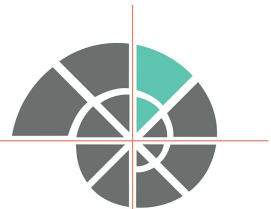


APPENDIX A: SITE PLAN

Site Plan

DRAFT BASIC ASSESSMENT REPORT

SHORE ROAD

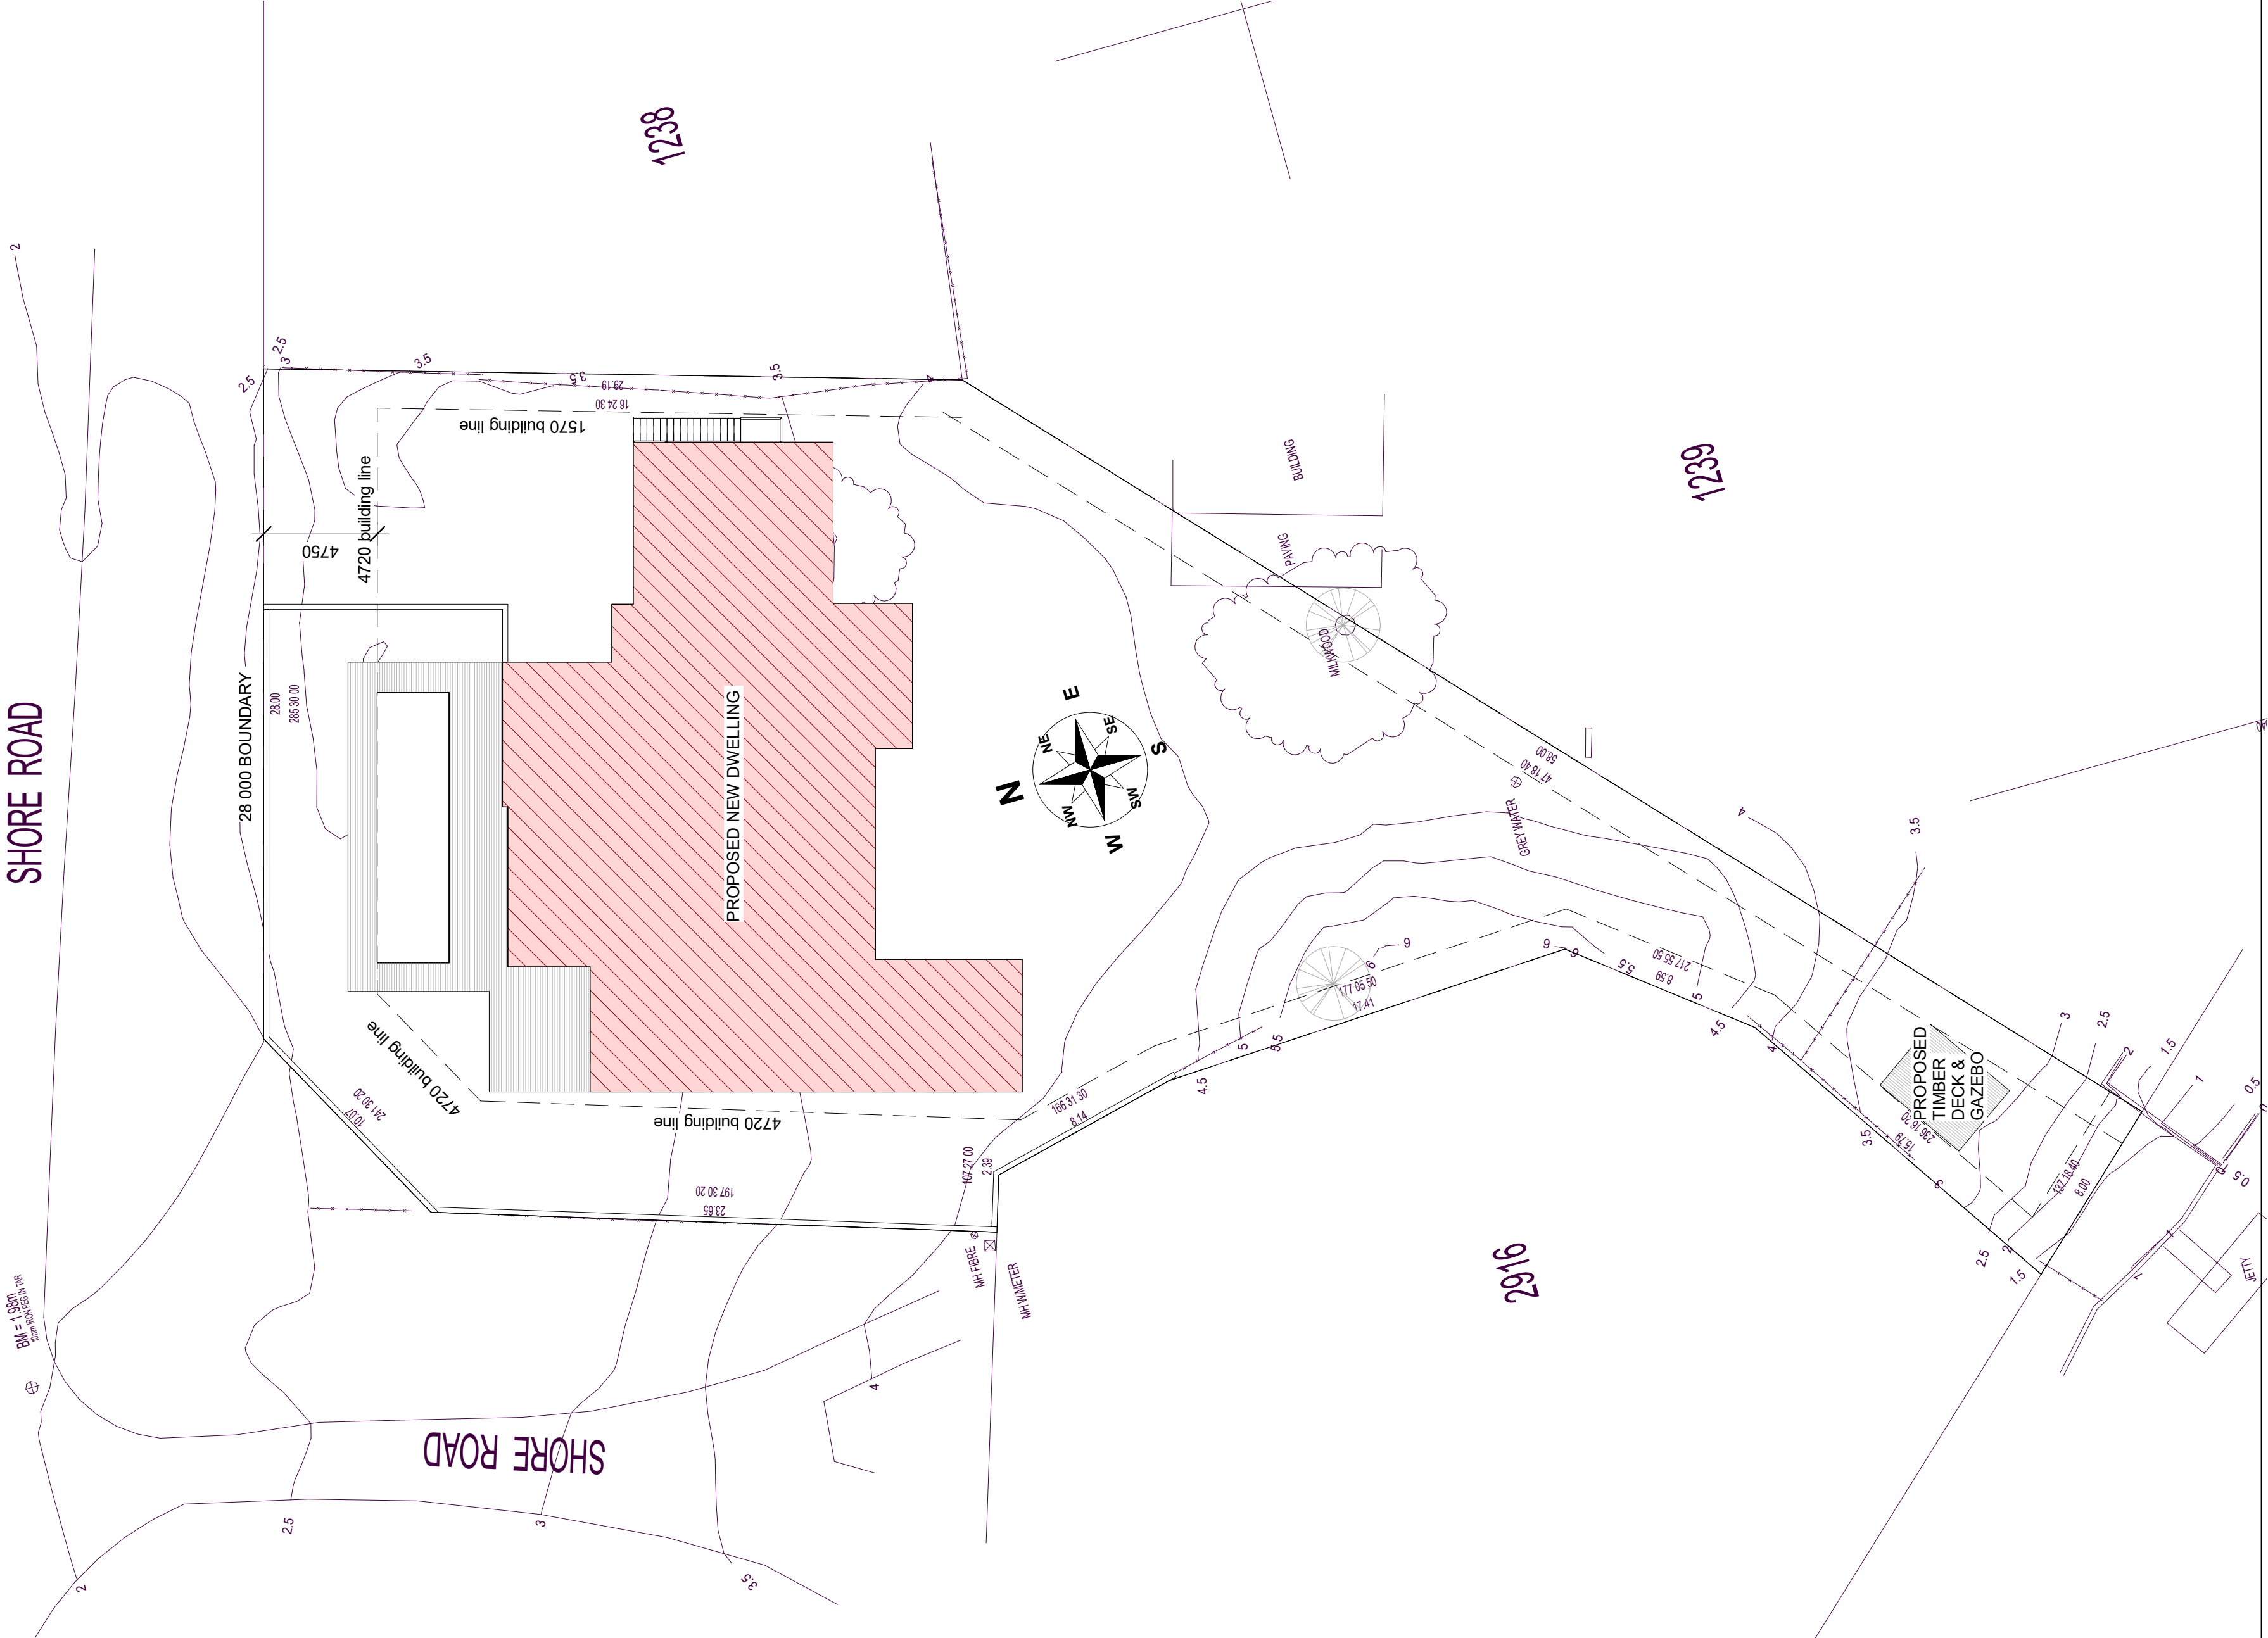

JENNY STARK

ARCHITECTURAL DESIGN

12 Palamos road, St Francis Bay
Tel :042-2941831
Mobile: 0832369259
SACAP -ST1527 , SAIAT

No.	Description	Date

Proposed New Dwelling on
Erf 3806 Sea Vista for
Mr & Mrs Pearton

SITE PLAN

Project number	SV3806
Date	July 2026
Drawn by	J. STARK
Checked by	

P3806-2

Scale	1 : 200
-------	---------